


SECTION W-W

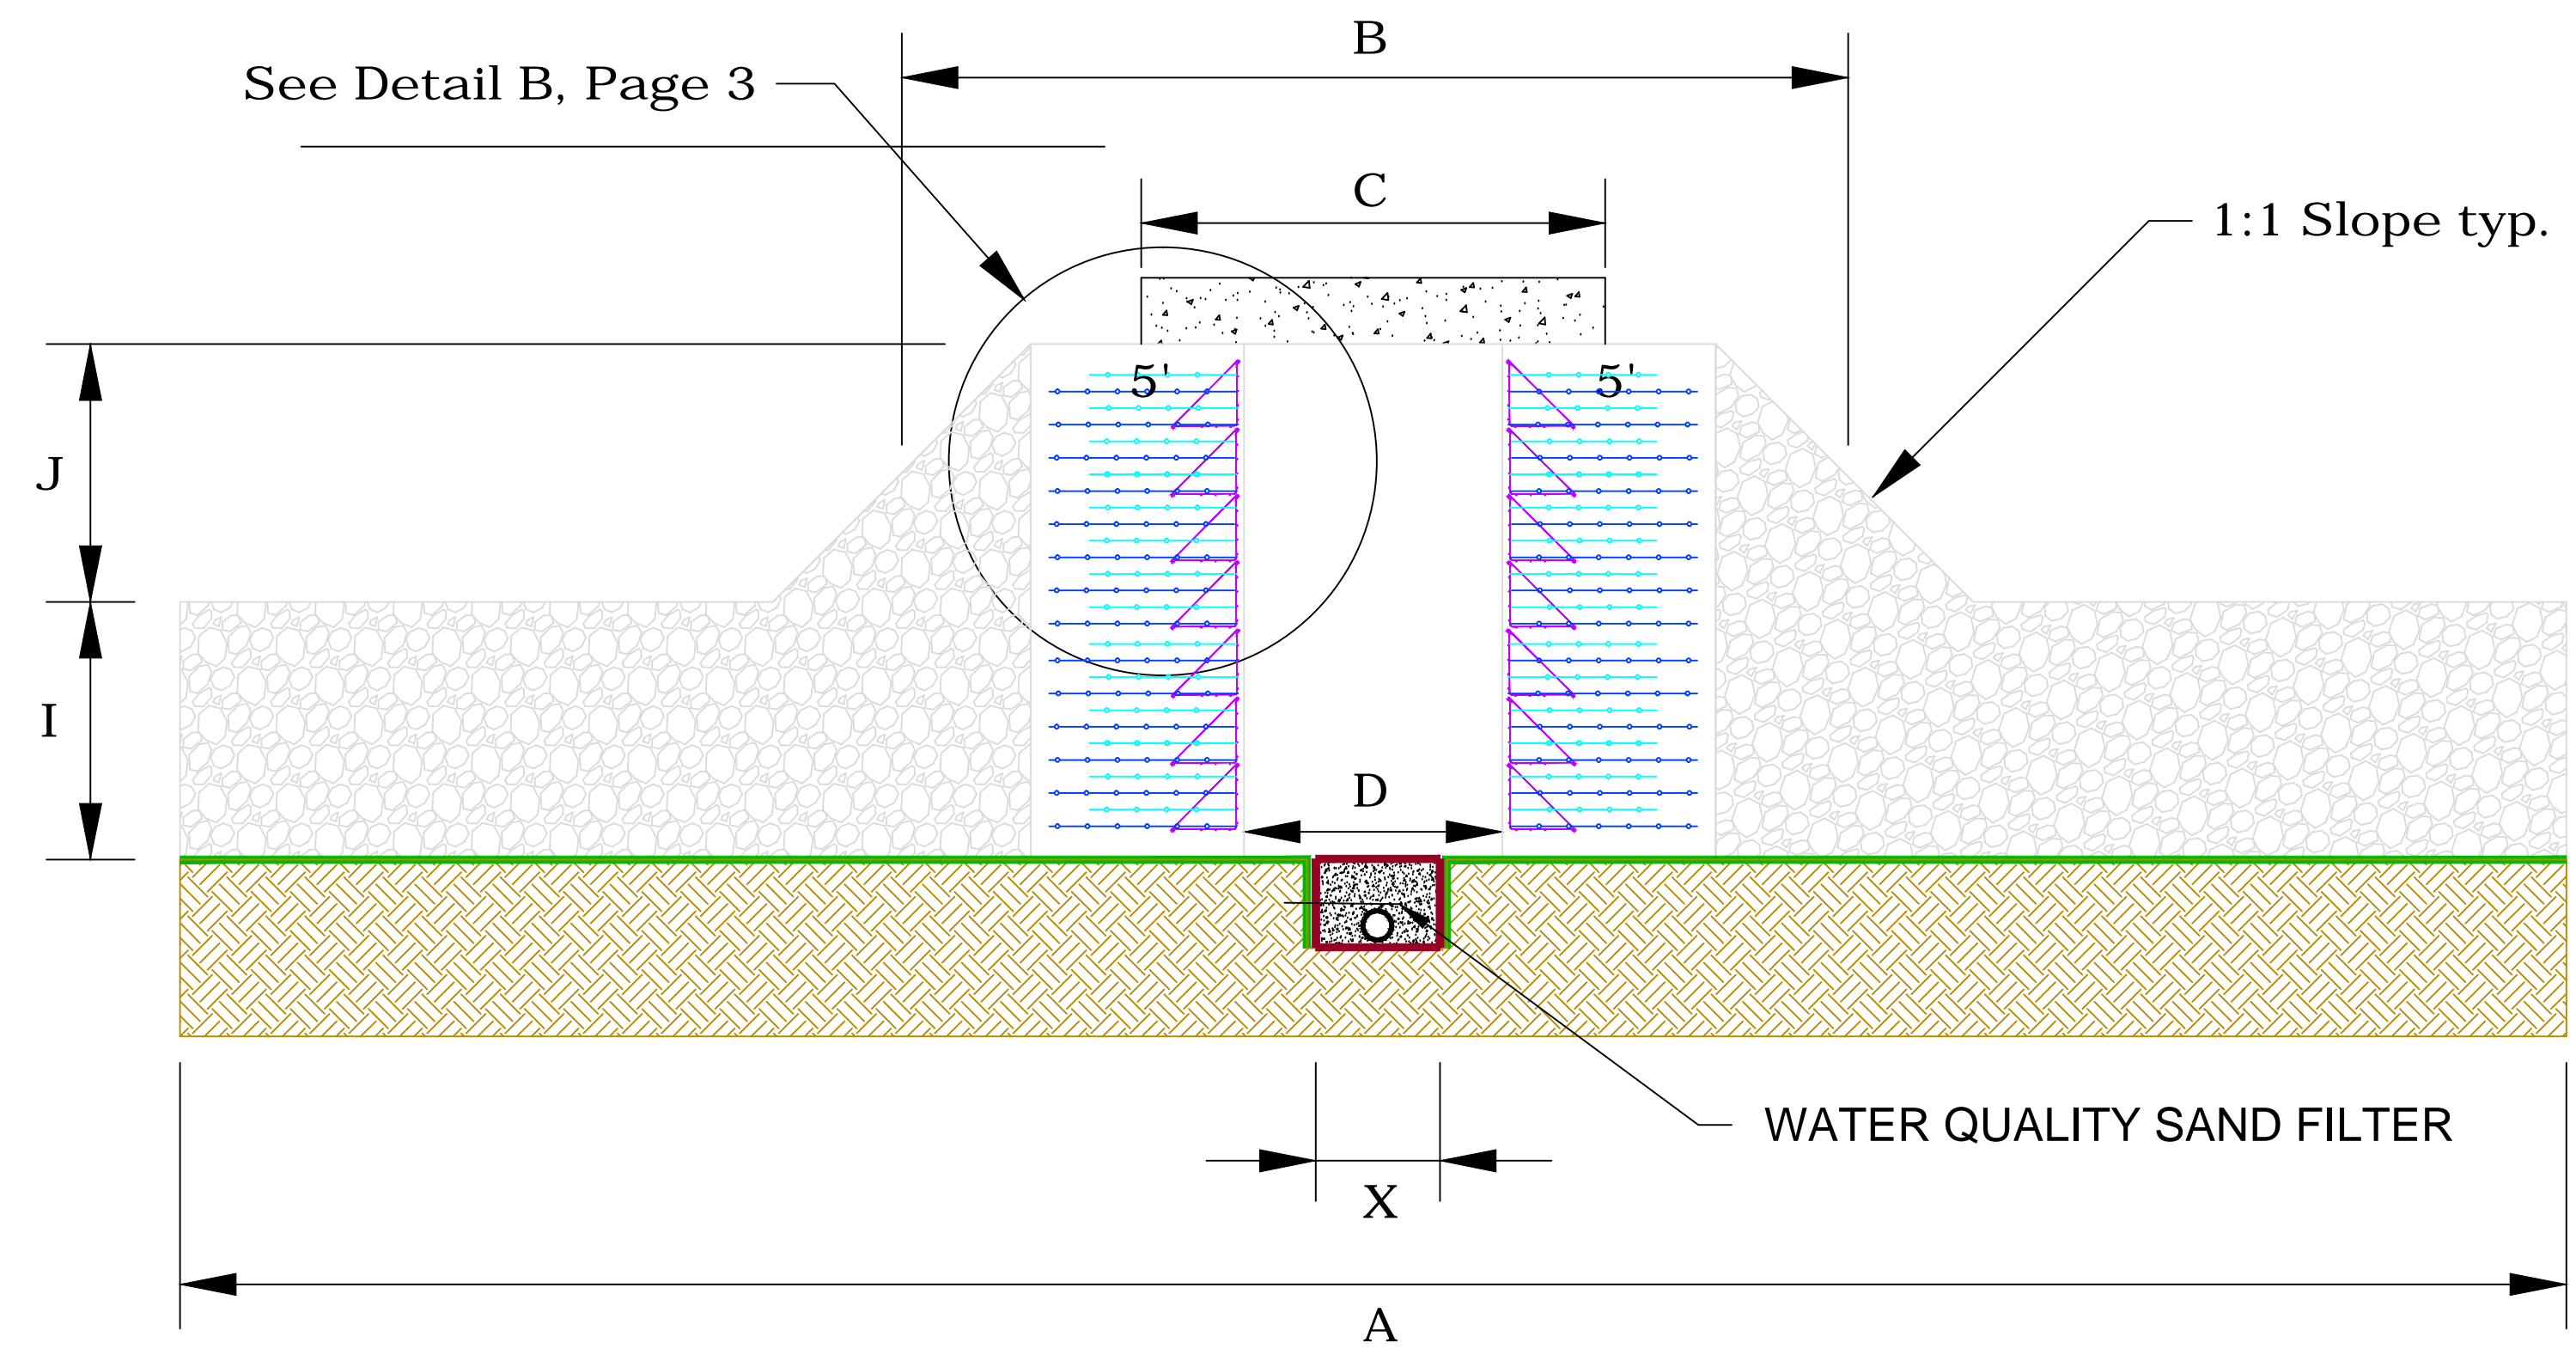

SECTION L-L

